
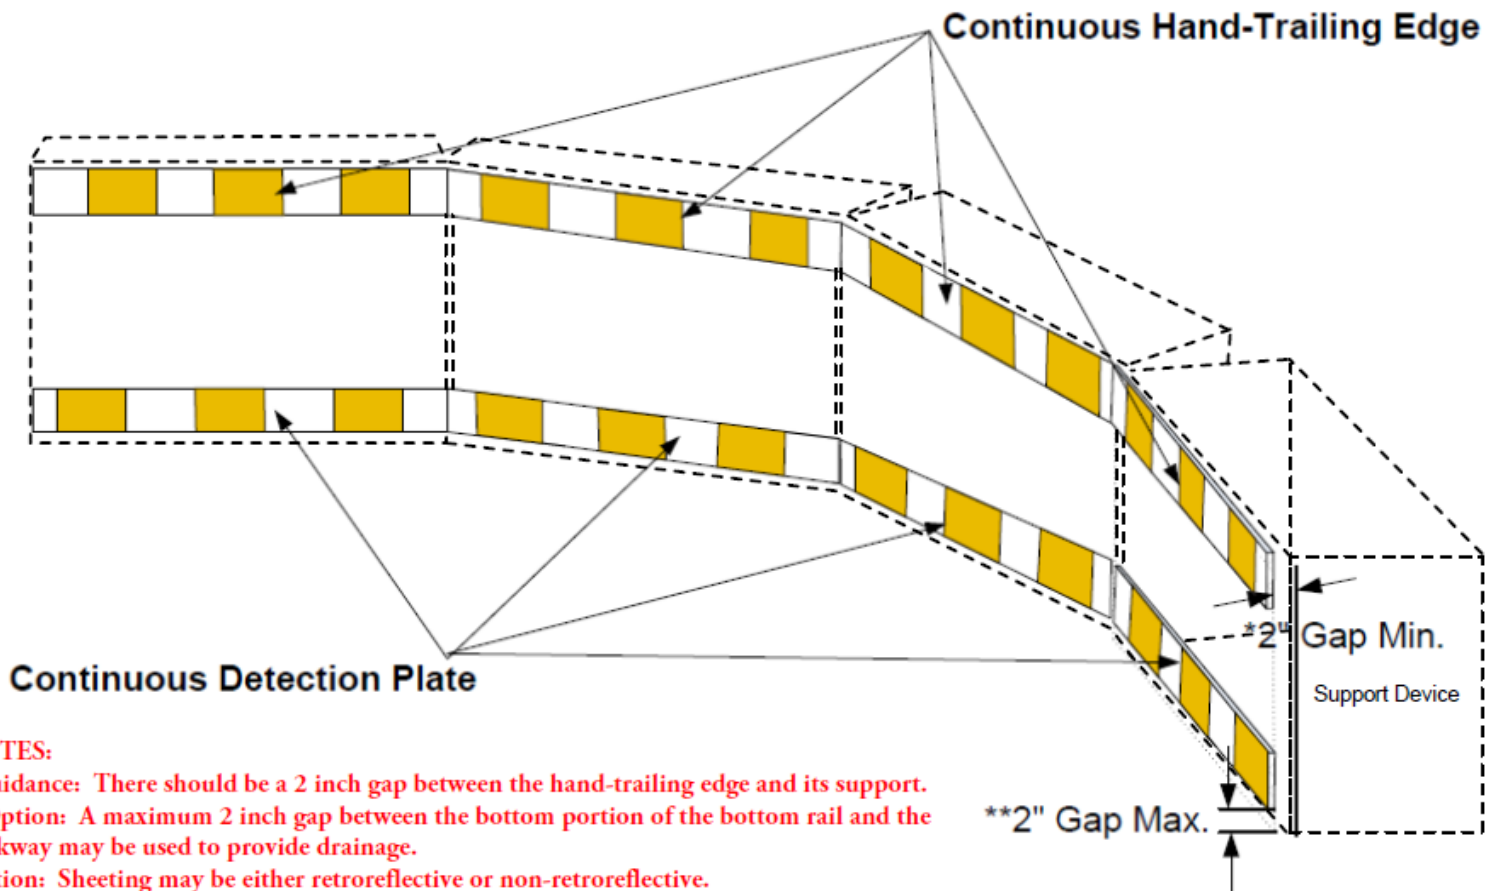


Figure 6F-XX Pedestrian Channelizing Device

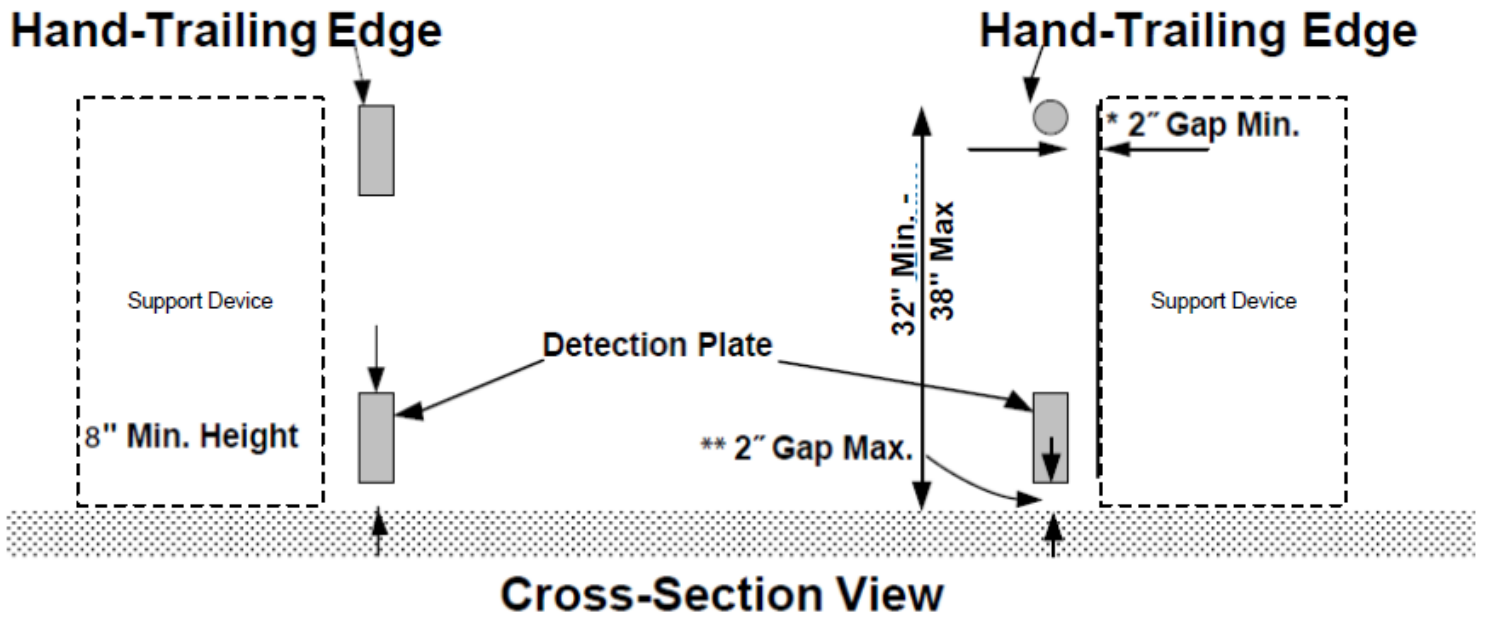

NOTES:

- *Guidance: There should be a 2 inch gap between the hand-trailing edge and its support.
- **Option: A maximum 2 inch gap between the bottom portion of the bottom rail and the walkway may be used to provide drainage.
- Option: Sheeting may be either retroreflective or non-retroreflective.
- Option: Sheeting panels may be either vertical or at a 45 degree angle.
- Option: Hand-Trailing Edges and/or Detection Plates are optional for continuous walls.